


# LaHabra® INSUL-FLEX WATERMASTER SYSTEM

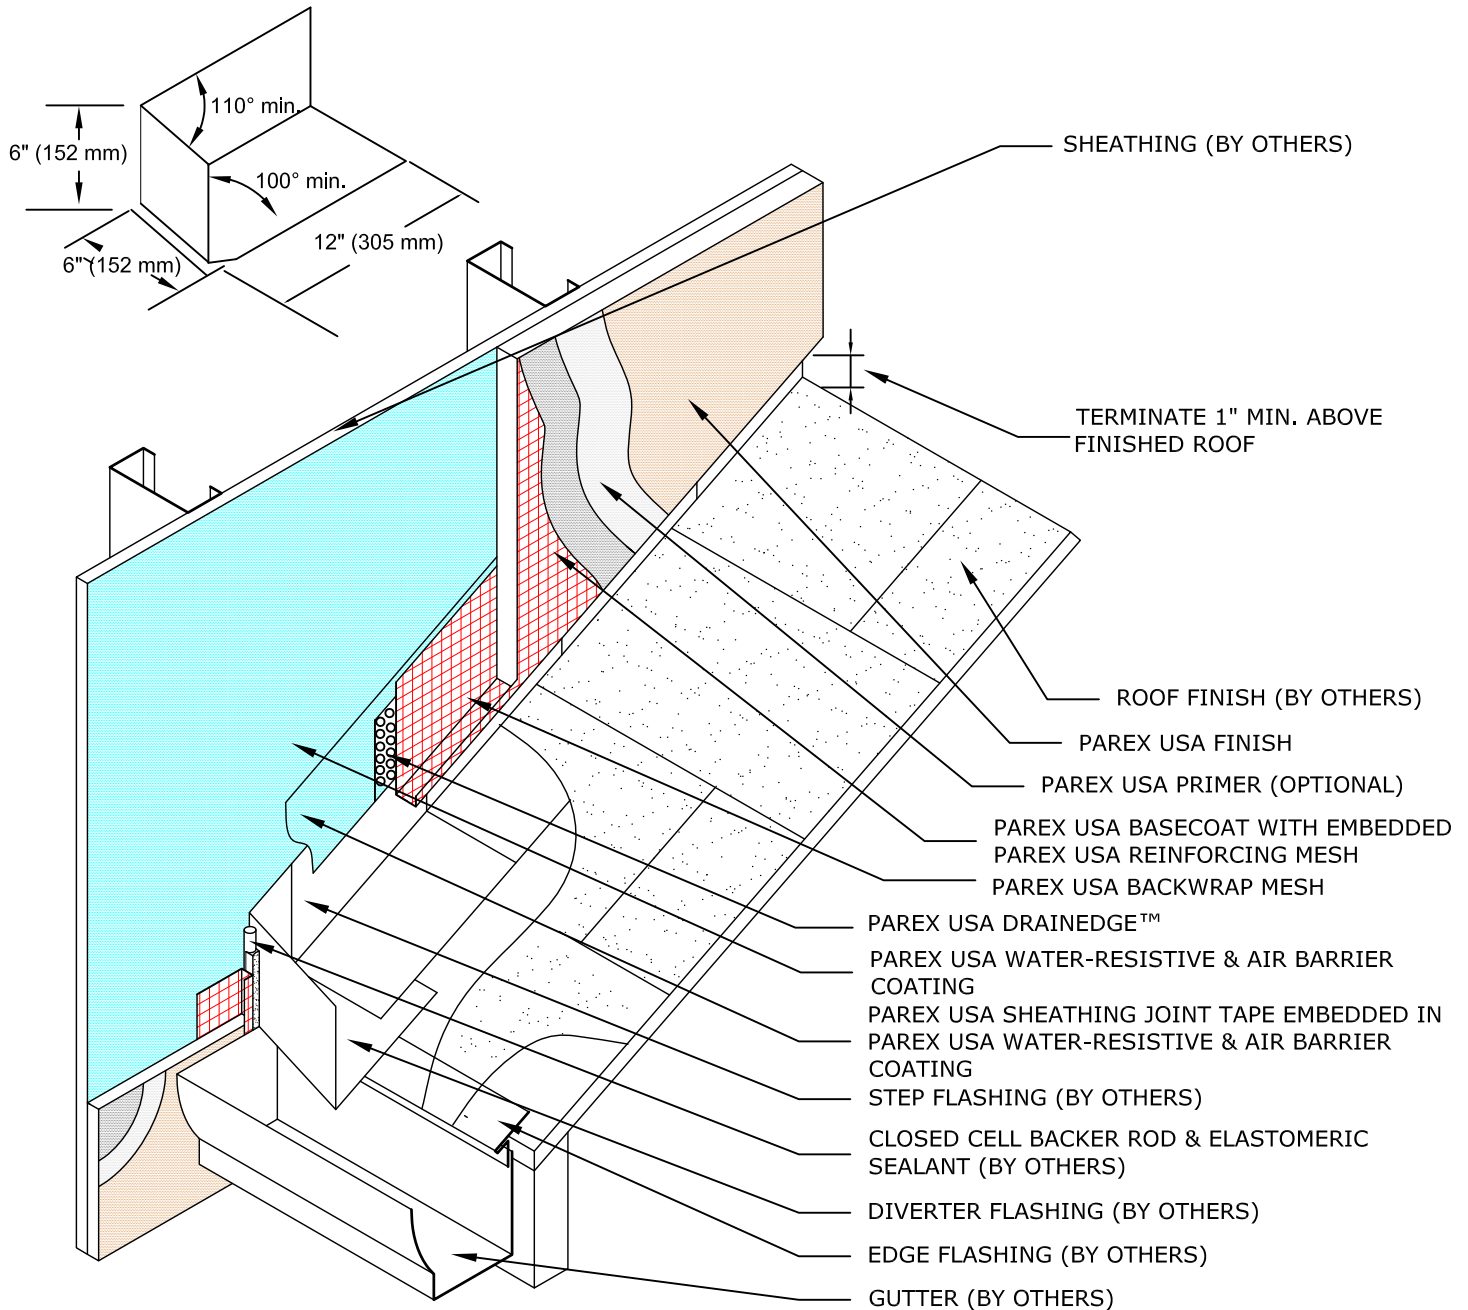

## IF WM R1.05 INTERSECTION OF ROOF CORNICE AT SYSTEM

### INSUL-FLEX WATERMASTER SYSTEM

**NOTE:** To ensure a continuous air barrier across the building envelope, a continuous air seal should be made at each substrate change, joints/gaps, penetrations and dissimilar material terminations. These must be a consideration of the designer in the overall wall assembly design.

Disclaimer: The design, specifications, and construction shall comply with all local building codes and standards. Parex USA installation guidelines are for general information and guidance only and Parex USA specifically disclaims any liability for the use of this design, and for design, engineering, or workmanship of any project. The assembly shall be designed to prevent condensation within the assembly. The designer and the user shall provide final drawings and specifications. Products shown other than those manufactured by Parex USA are shown for clarity of the Parex USA product only. Contact the manufacturer of such other products for installation instructions.

**Technical Support: 800.226.2424 [www.teifs.com](http://www.teifs.com)**